



Perfil Longitudinal: Co.Alcahudete - LADO IZDO Escalas - V: 25 H:250

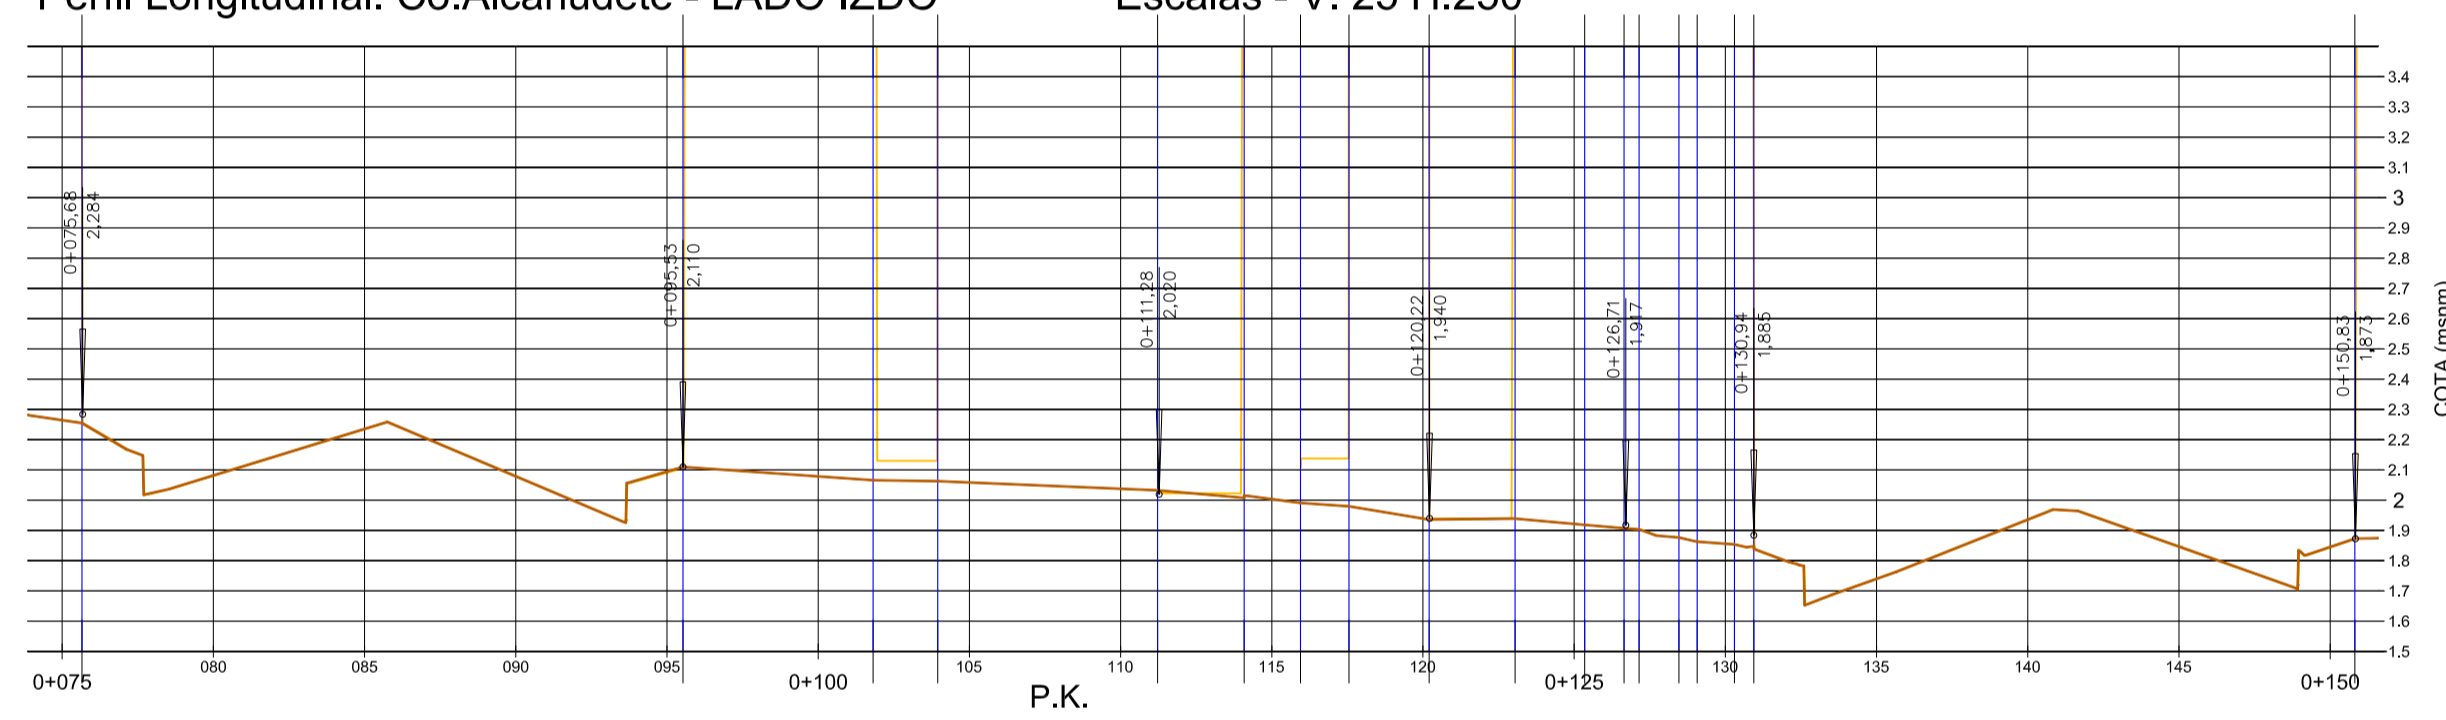

Perfil Longitudinal: Conde de Alcahudete Escalas - V: 25 H:250

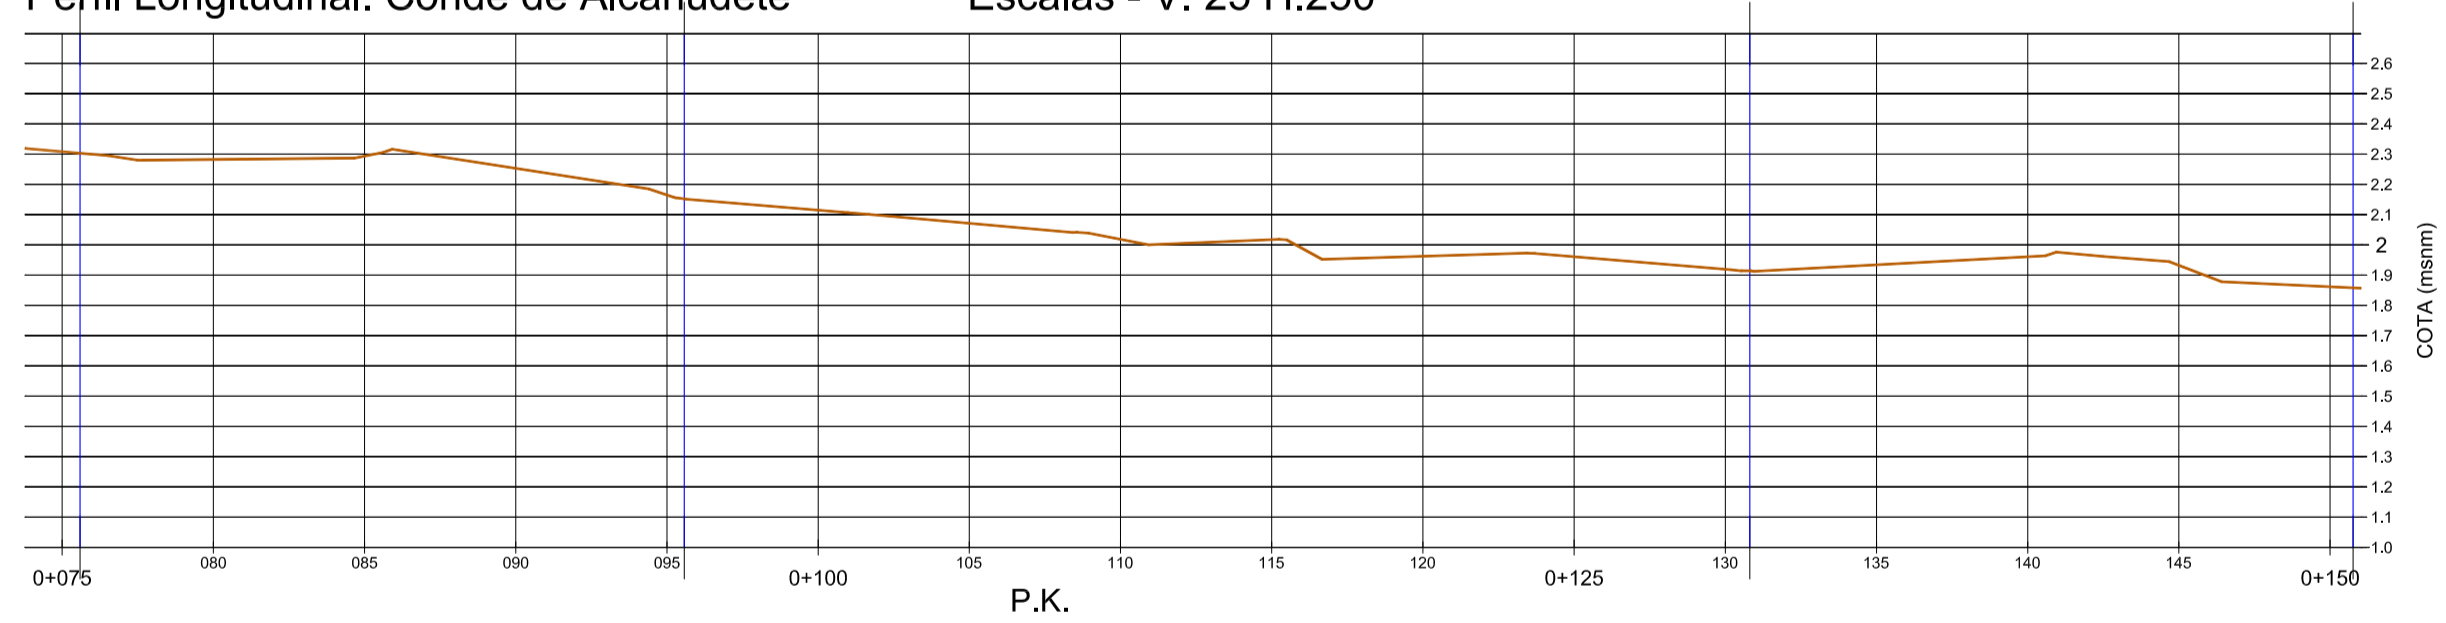

Perfil Longitudinal: Co.Alcahudete - LADO DCHO Escalas - V: 25 H:250

